




TOWN OF HUDSON

DEPARTMENT OF
PUBLIC WORKS STUDY

OWNER:
TOWN OF HUDSON
78 MAIN STREET
HUDSON, MA 01749

ARCHITECT:
HELENE • KARL
Architects, Inc.
61 Skyfields Drive, Groton, Massachusetts 01450

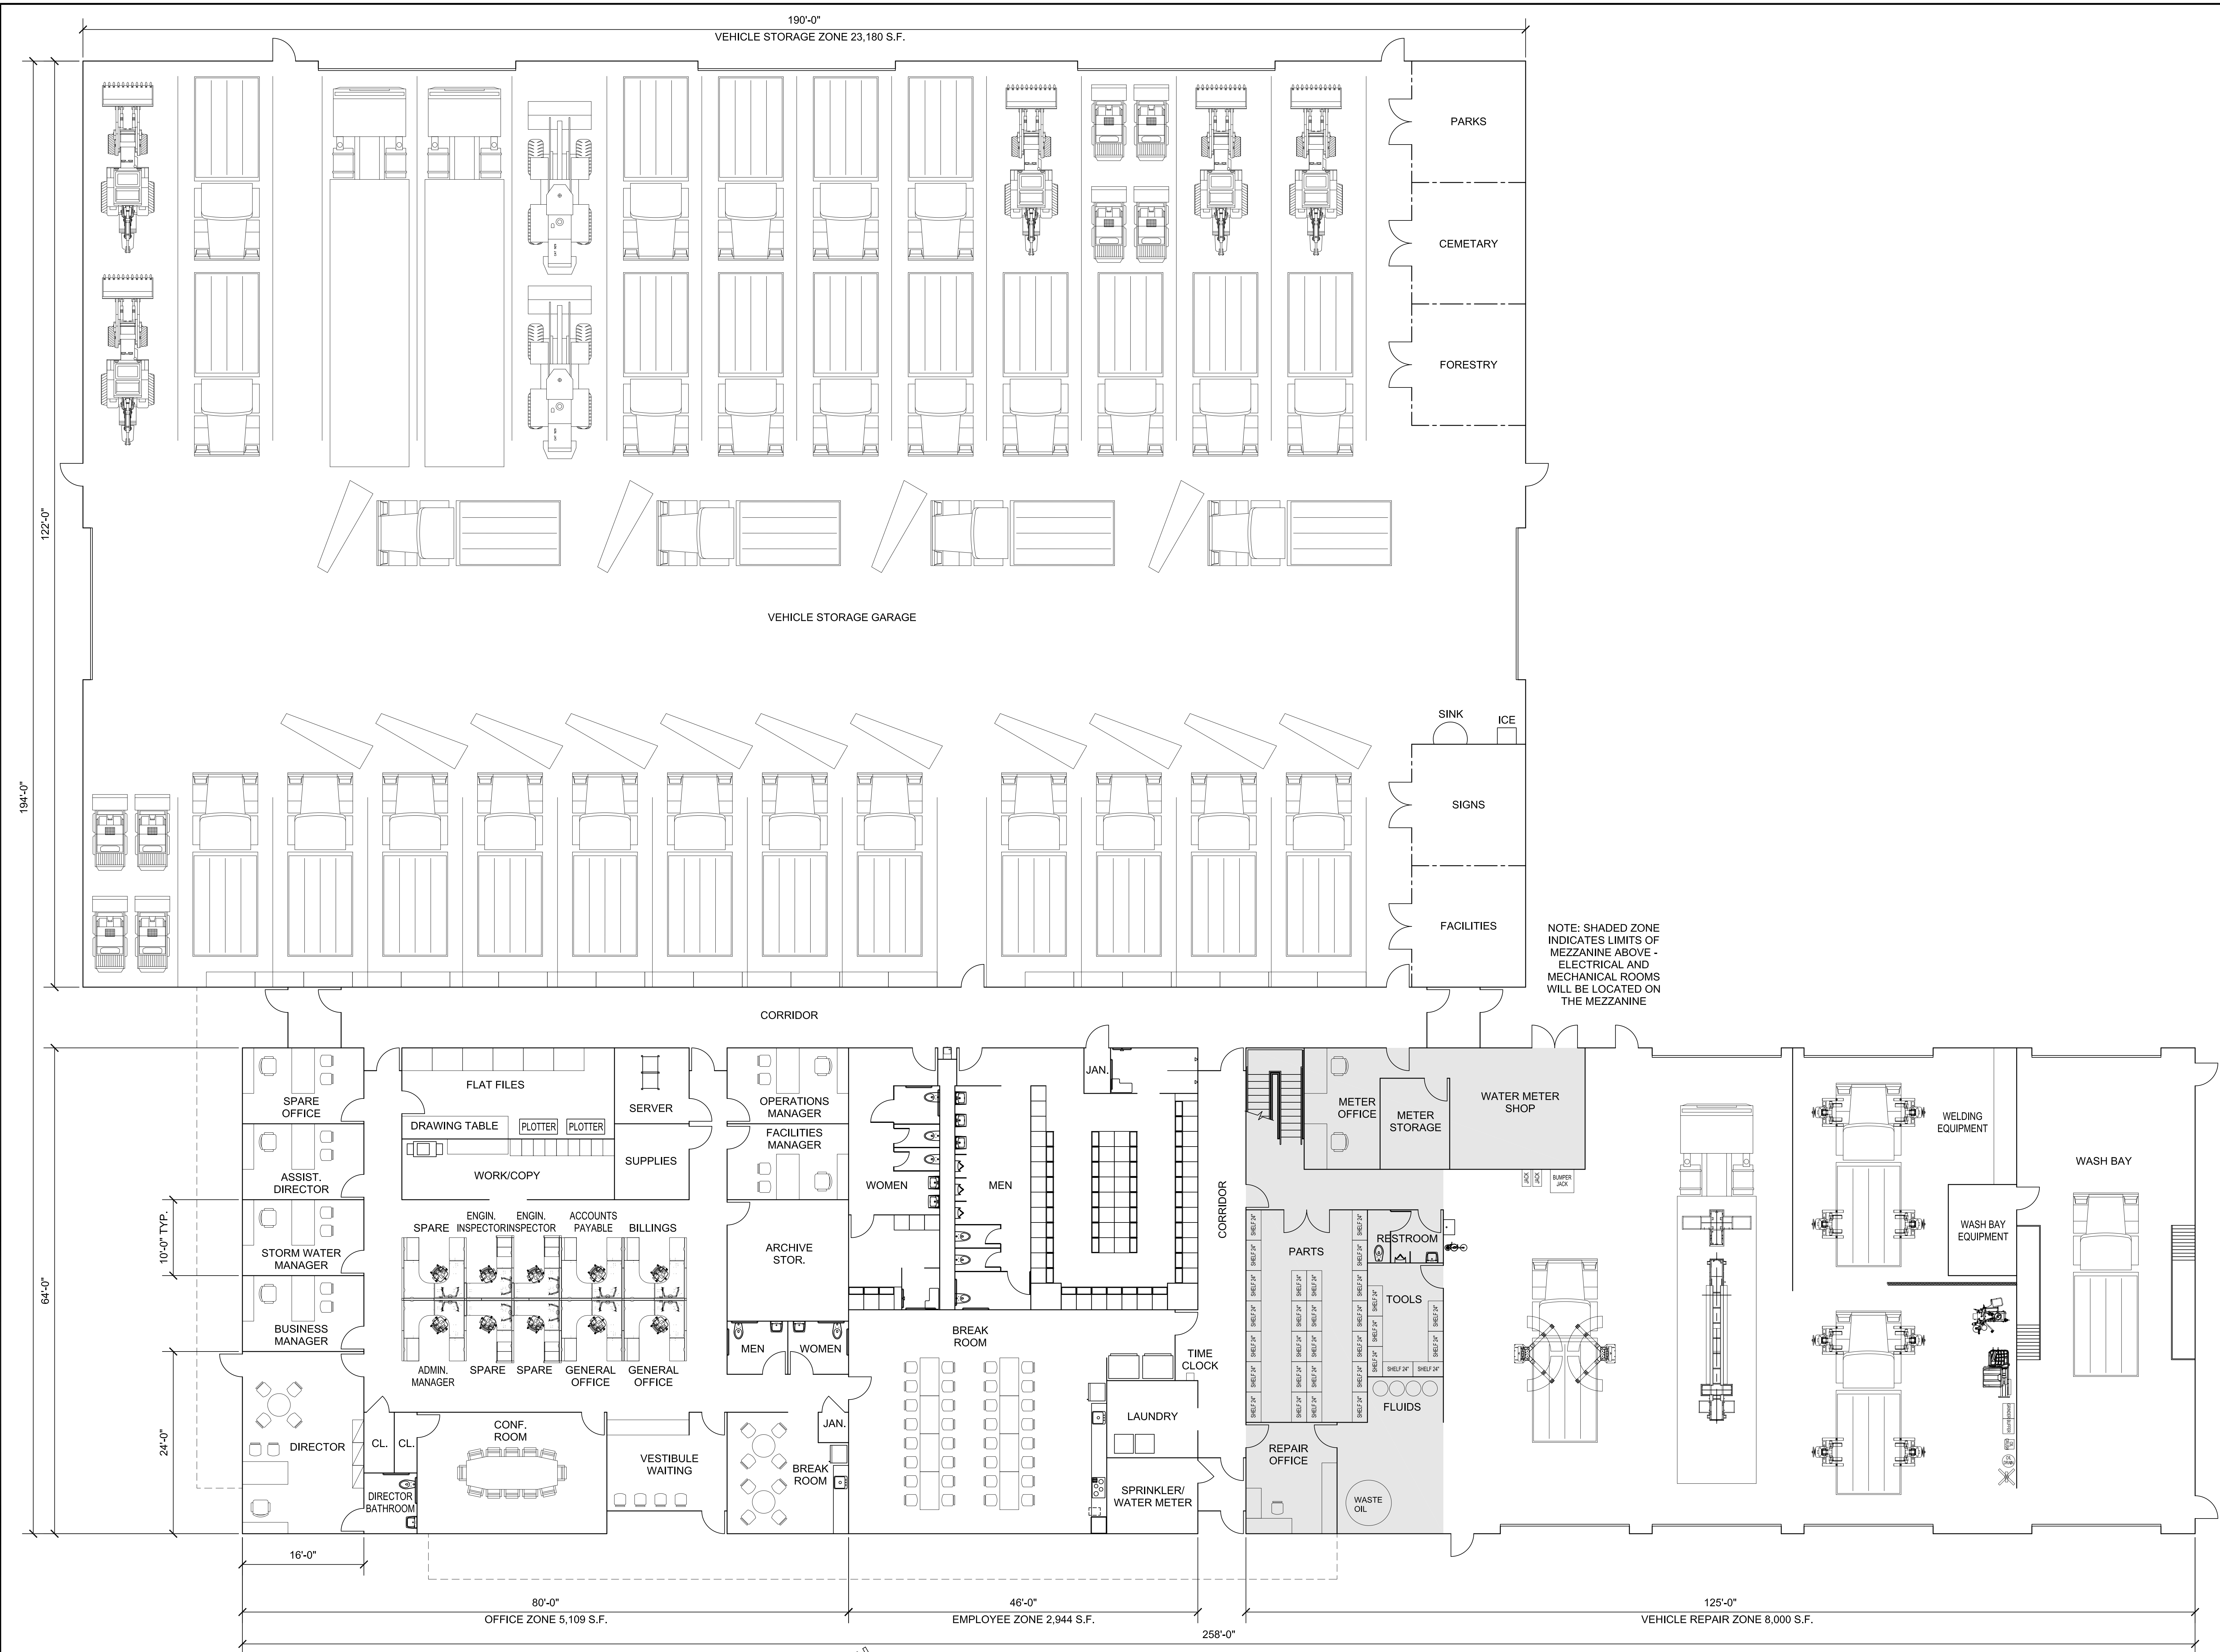

1 PROPOSED FLOOR PLAN - 40,828 S.F. (MEZZANINE 1,962 S.F.)
SCALE: 1/8"=1'-0"

PROGRESS SET - NOT FOR CONSTRUCTION

STAMP

1/20/23	STUDY FLOOR PLAN
1/17/23	STUDY FLOOR PLAN
REV	DATE DESCRIPTION

DATE	
SCALE	1/8" = 1'-0"
DRAWN BY	MTV
CHECKED BY	GKY
PROJECT NO.	22014

BUILDING:
SHEET TITLE:
PROPOSED FLOOR
PLAN

DRAWING NO.
A-101