

**FUNCTIONAL DESIGN REPORT**

**Route 85 (Washington Street) Reconstruction, Hudson, Massachusetts**

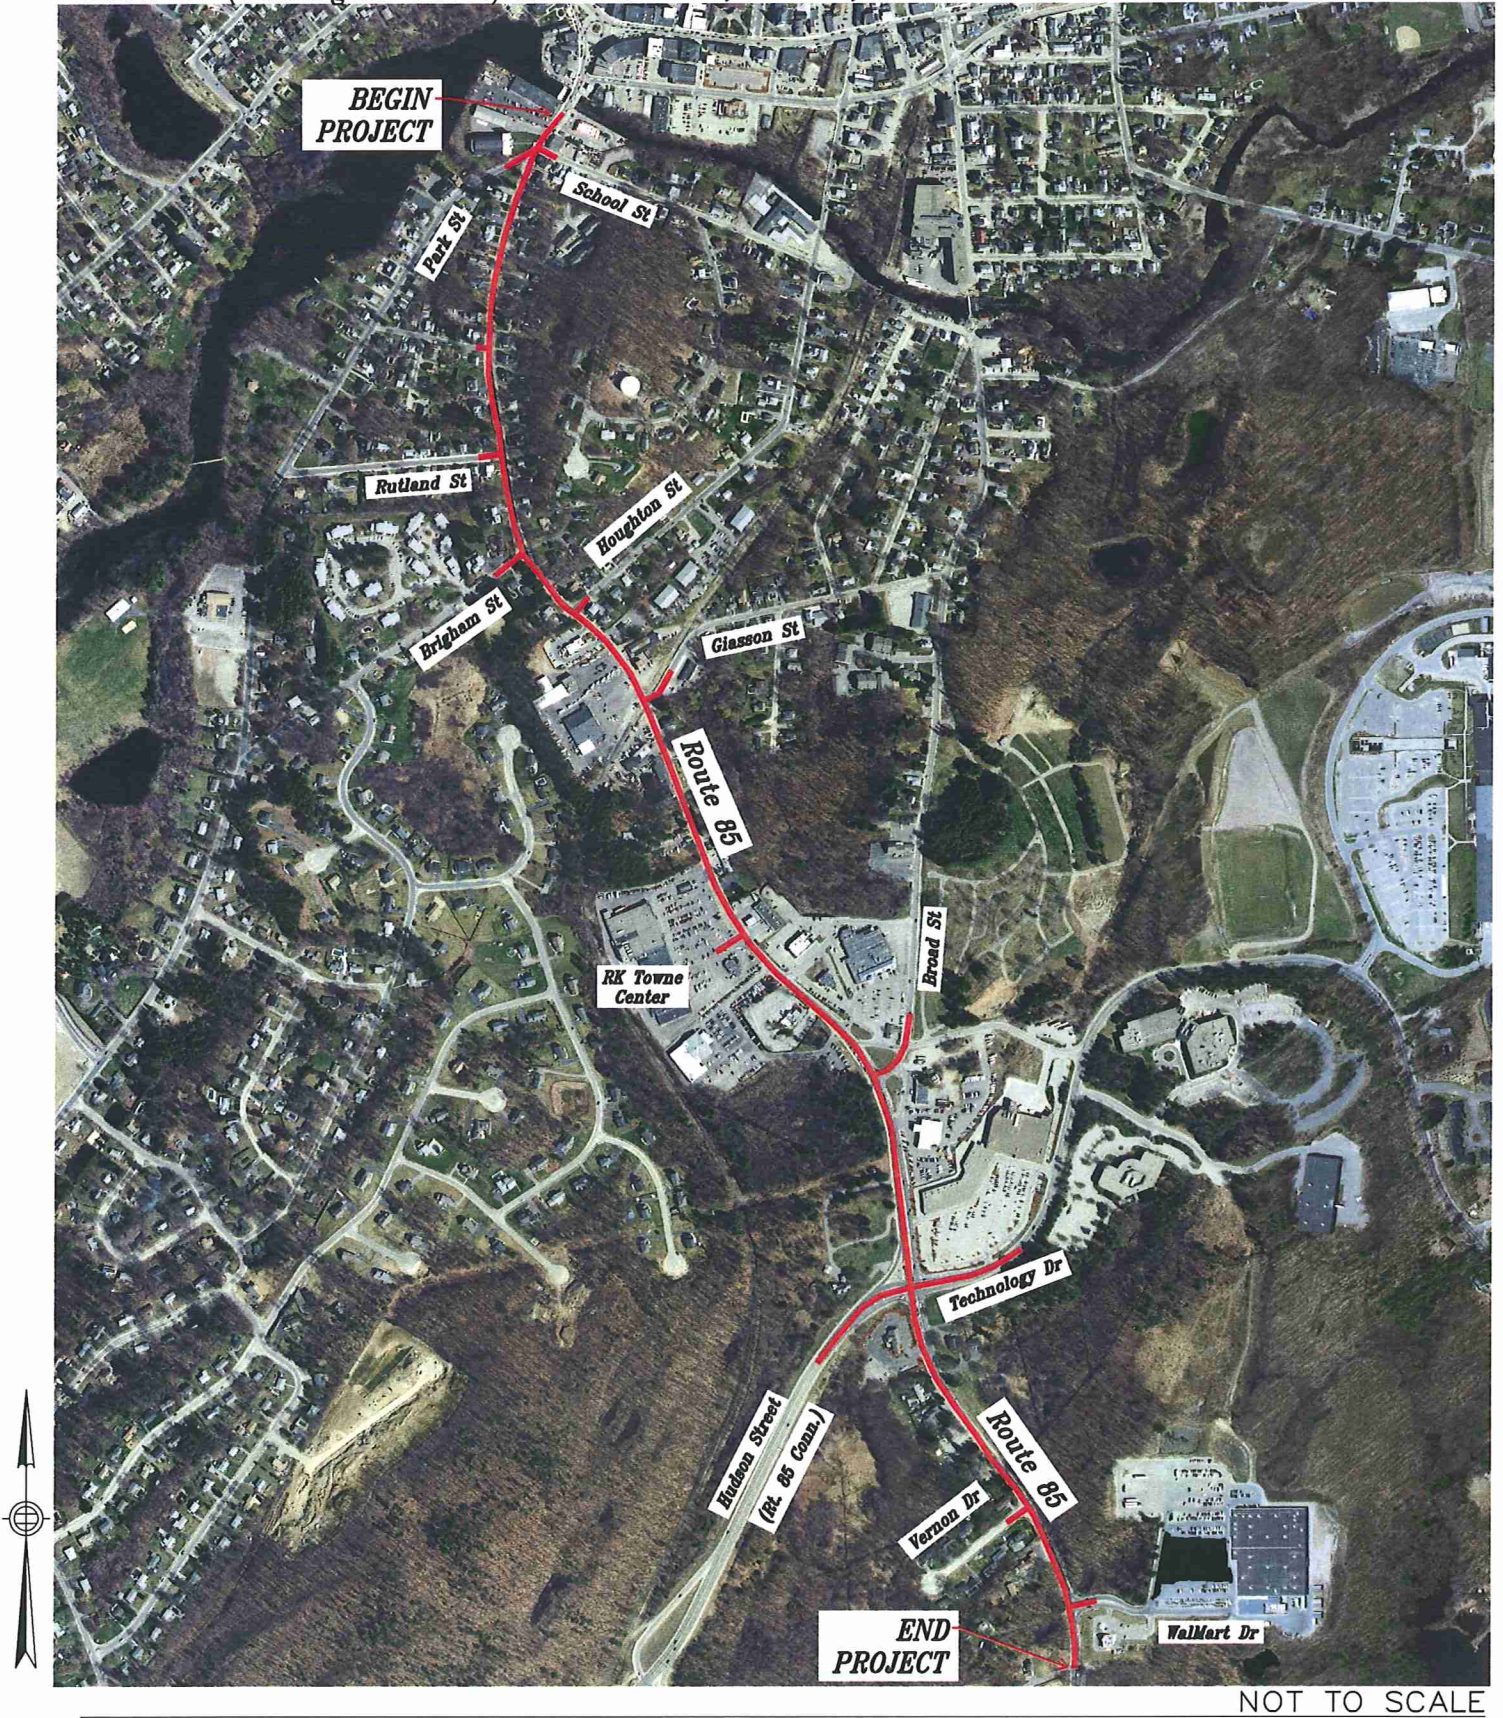


Figure 1  
PROJECT STUDY AREA