


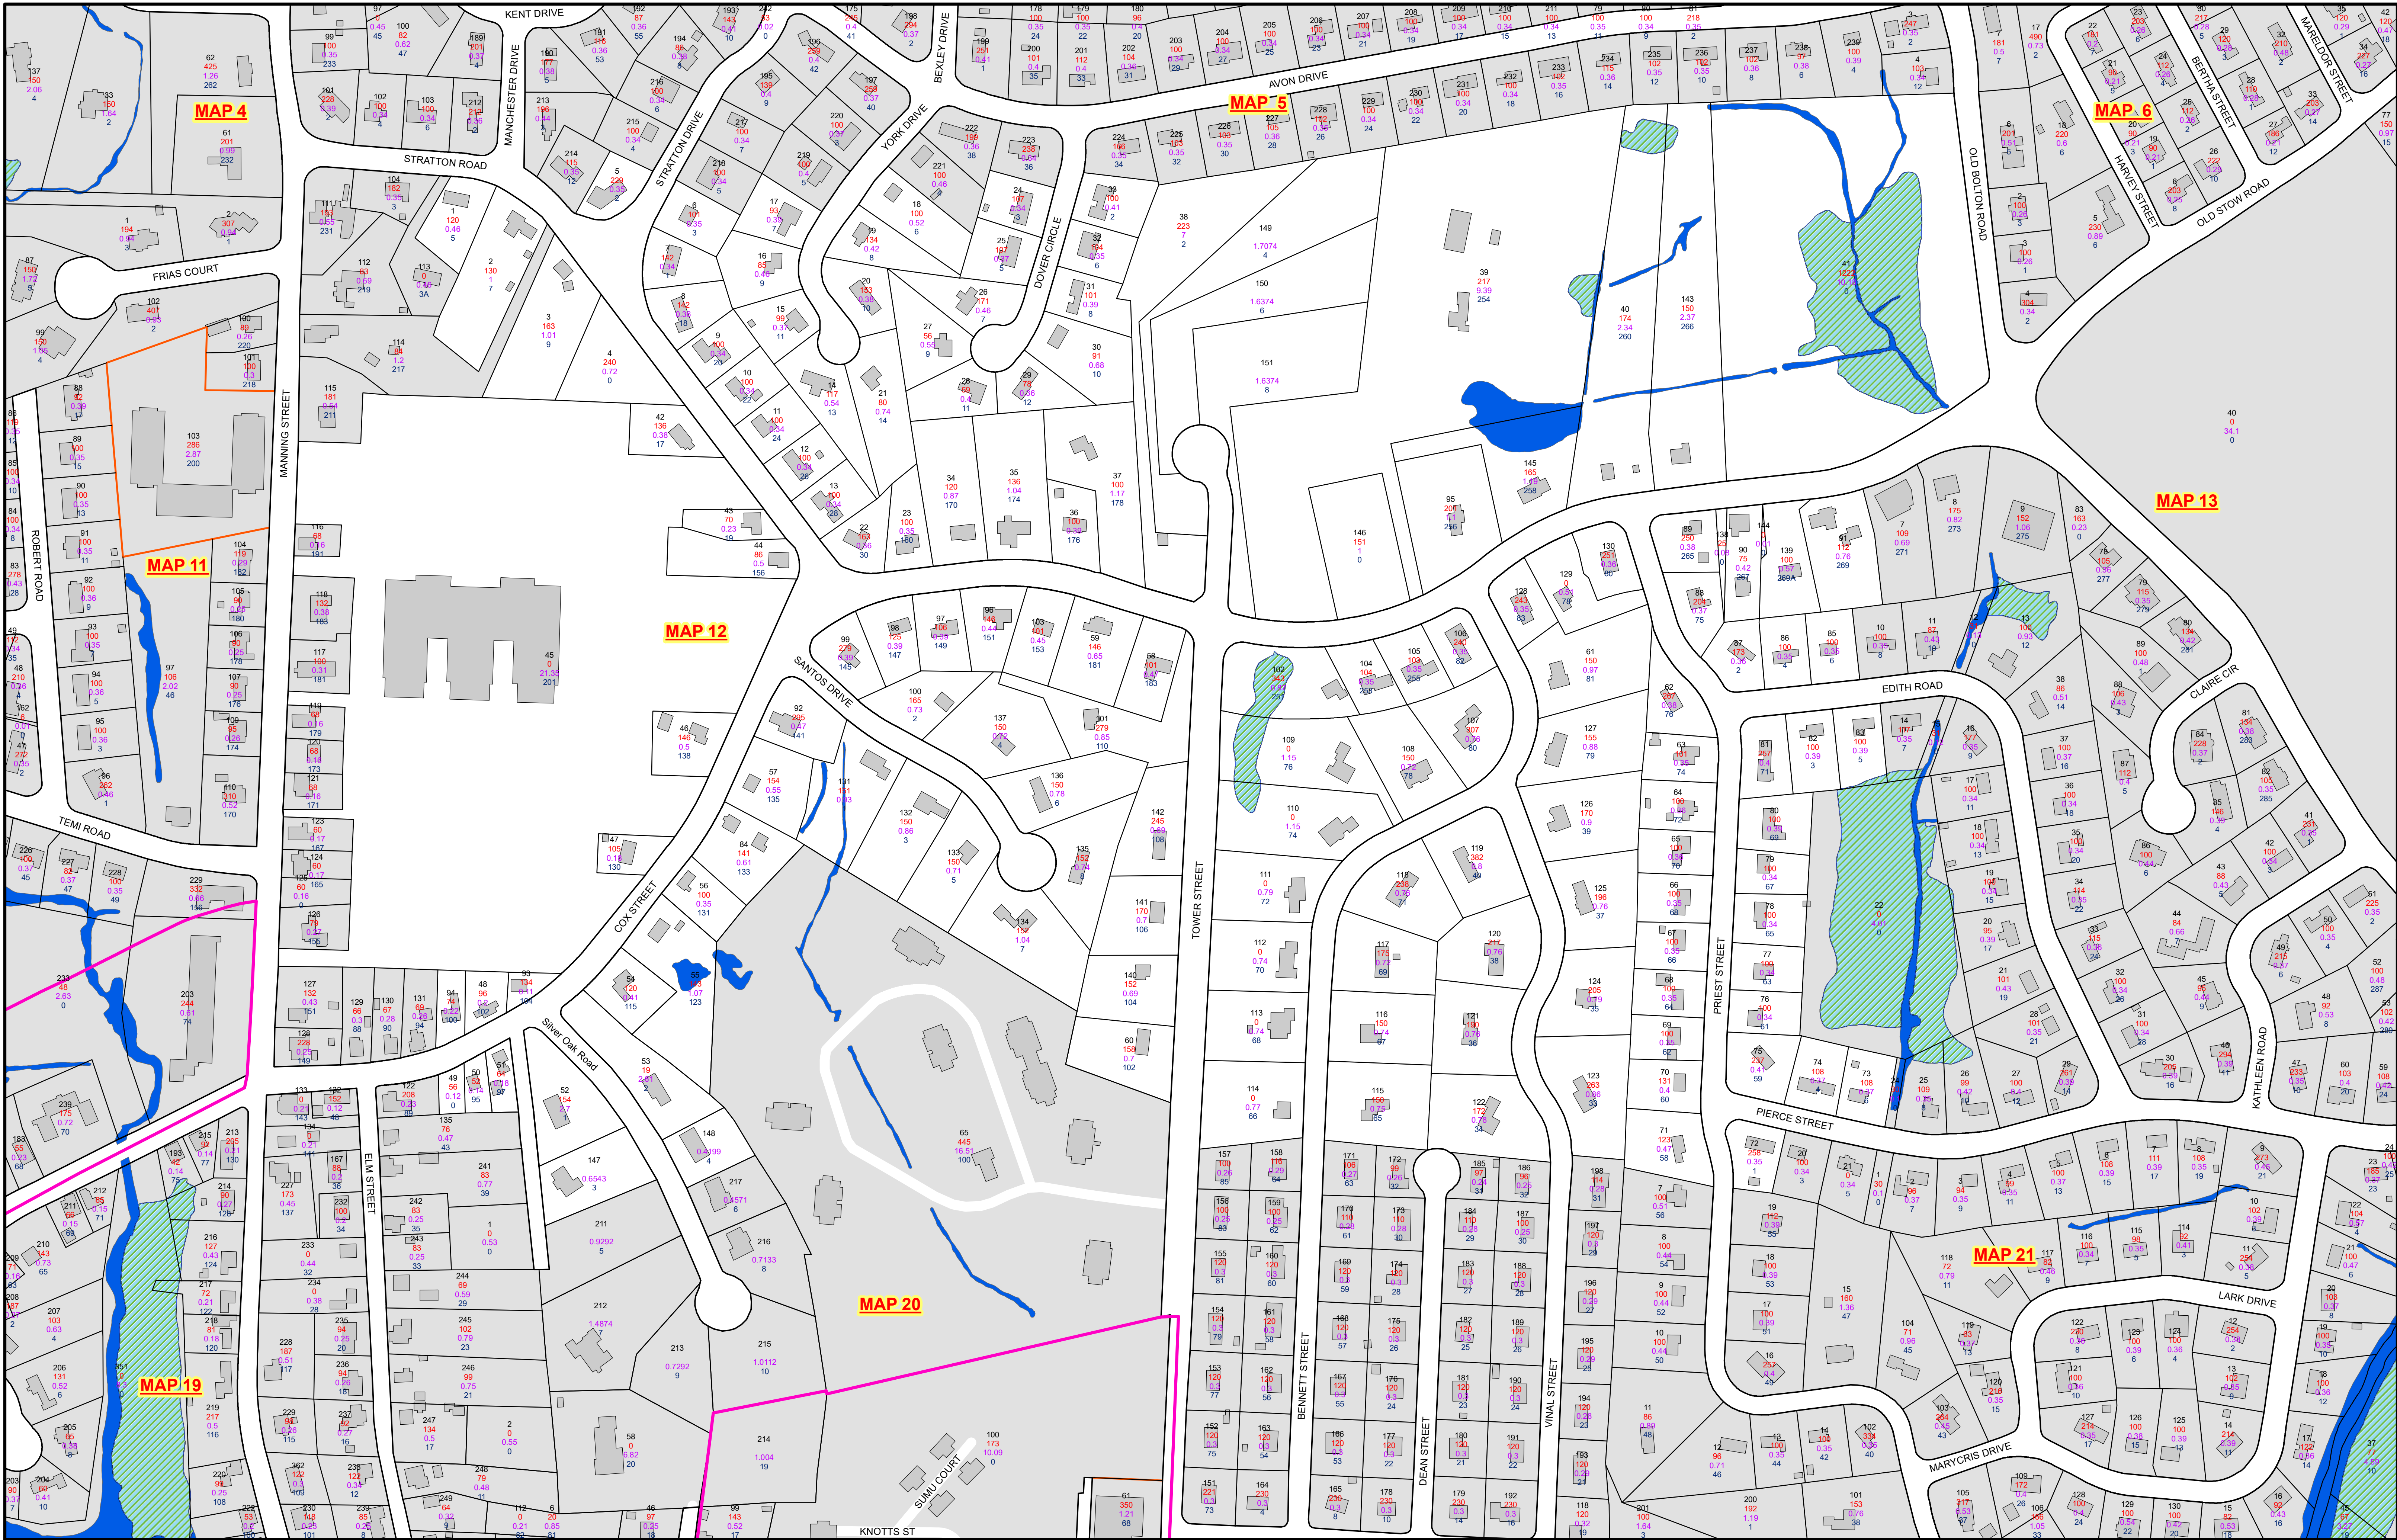

THIS MAP IS FOR ASSESSMENT PURPOSES. IT IS NOT VALID FOR LEGAL DESCRIPTION OR CONVEYANCE.

THE HORIZONTAL DATUM IS THE MASSACHUSETTS STATE PLANE COORDINATE SYSTEM, NAD 83.

CREATED BY HUDSON GIS

REVISED & REPRINTED BY

CAI Technologies
Precision Mapping. Geospatial Solutions.

11 Pleasant Street, Littleton, NH 03561
800.322.4540 - www.cai-tech.com

LEGEND

Parcel #
Frontage
Acreage
Street #

Condo mains
Non Residential Zoning
Surface water
Wetland

FEET
150 75 0 150 300 450

SCALE: 1" = 150'

METERS
30 15 0 30 60 90

REVISED TO: DECEMBER 31, 2022

PROPERTY MAPS

HUDSON

MASSACHUSETTS

INDEX DIAGRAM

MAP NO. **12**