


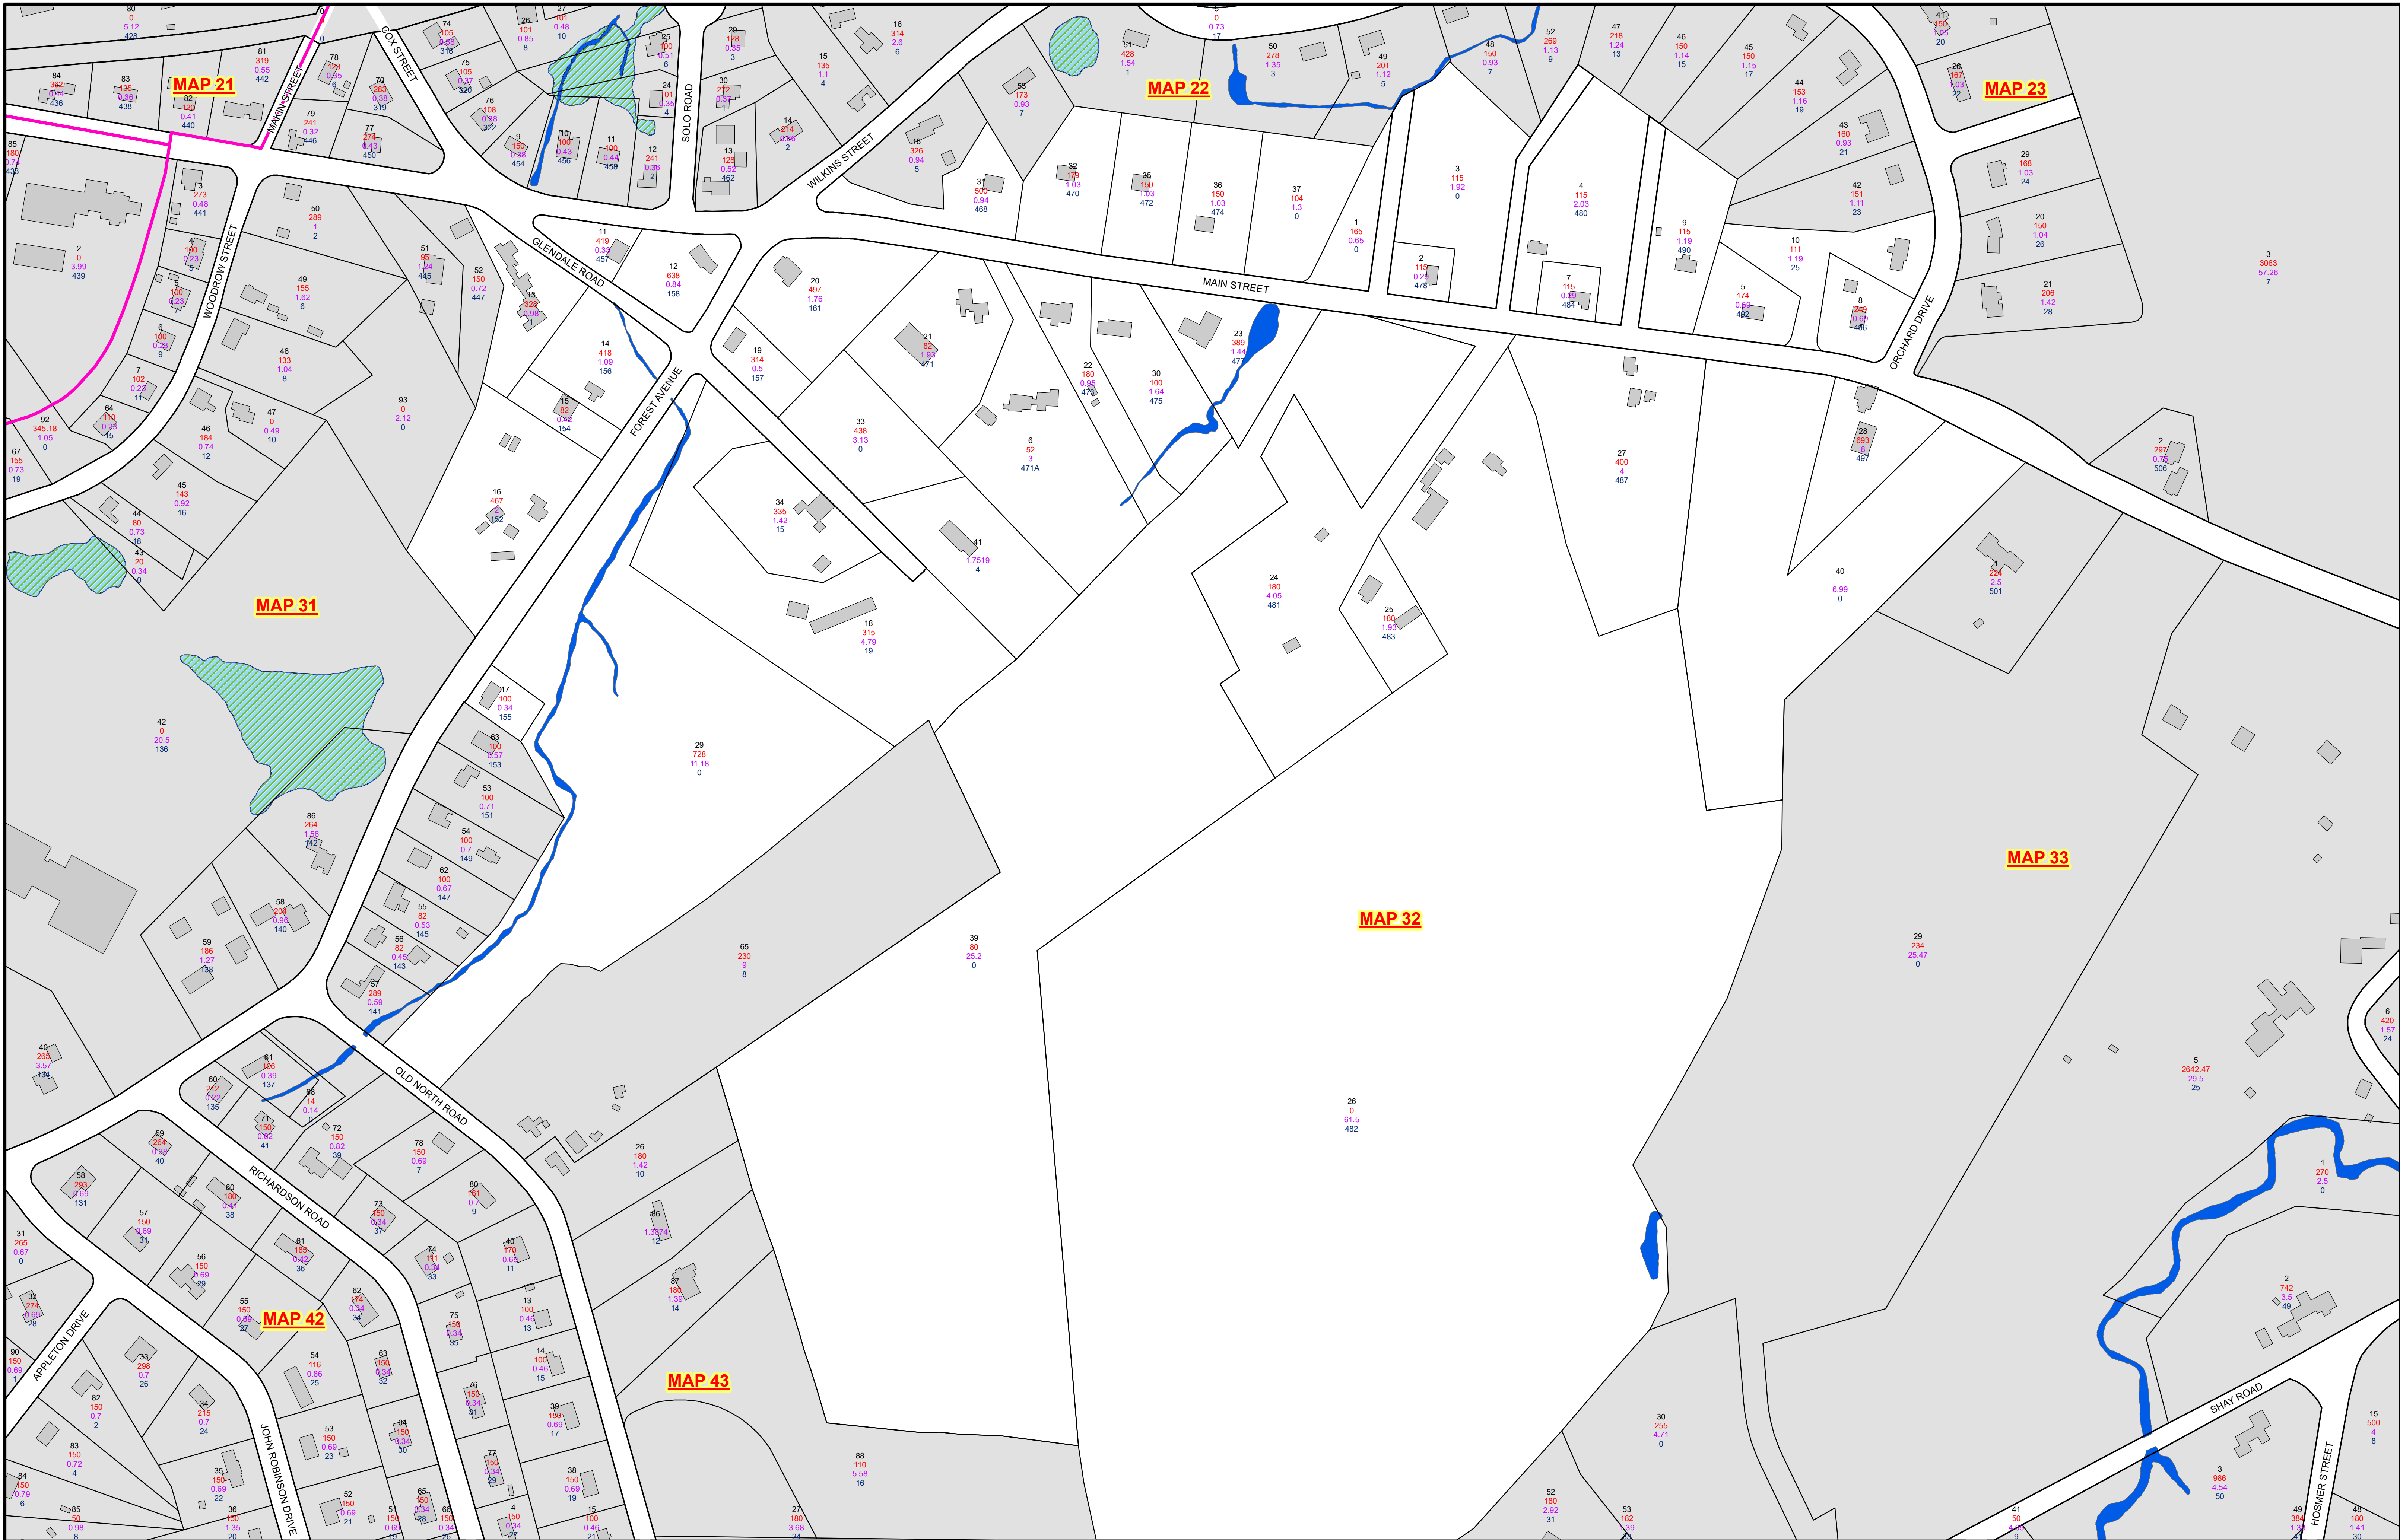

THIS MAP IS FOR ASSESSMENT PURPOSES. IT IS NOT VALID FOR LEGAL DESCRIPTION OR CONVEYANCE. THE HORIZONTAL DATUM IS THE MASSACHUSETTS STATE PLANE COORDINATE SYSTEM, NAD 83. CREATED BY HUDSON GIS	REVISED & REPRINTED BY CAI Technologies Precision Mapping. Geospatial Solutions. 11 Pleasant Street, Littleton, NH 03561 800.322.4540 - www.cai-tech.com	<table><tr><th>Parcel #</th></tr><tr><td>Frontage</td></tr><tr><td>Acreage</td></tr><tr><td>Street #</td></tr></table> LEGEND <table><tr><td>Condo mains</td><td></td></tr><tr><td>Non Residential Zoning</td><td></td></tr><tr><td>Surface water</td><td></td></tr><tr><td>Wetland</td><td></td></tr></table>	Parcel #	Frontage	Acreage	Street #	Condo mains		Non Residential Zoning		Surface water		Wetland		FEET 150 75 0 150 300 450 METERS 30 15 0 30 60 90 SCALE: 1" = 150' REVISED TO: DECEMBER 31, 2022	PROPERTY MAPS HUDSON MASSACHUSETTS	INDEX DIAGRAM MAP NO. 32
Parcel #																	
Frontage																	
Acreage																	
Street #																	
Condo mains																	
Non Residential Zoning																	
Surface water																	
Wetland																	