


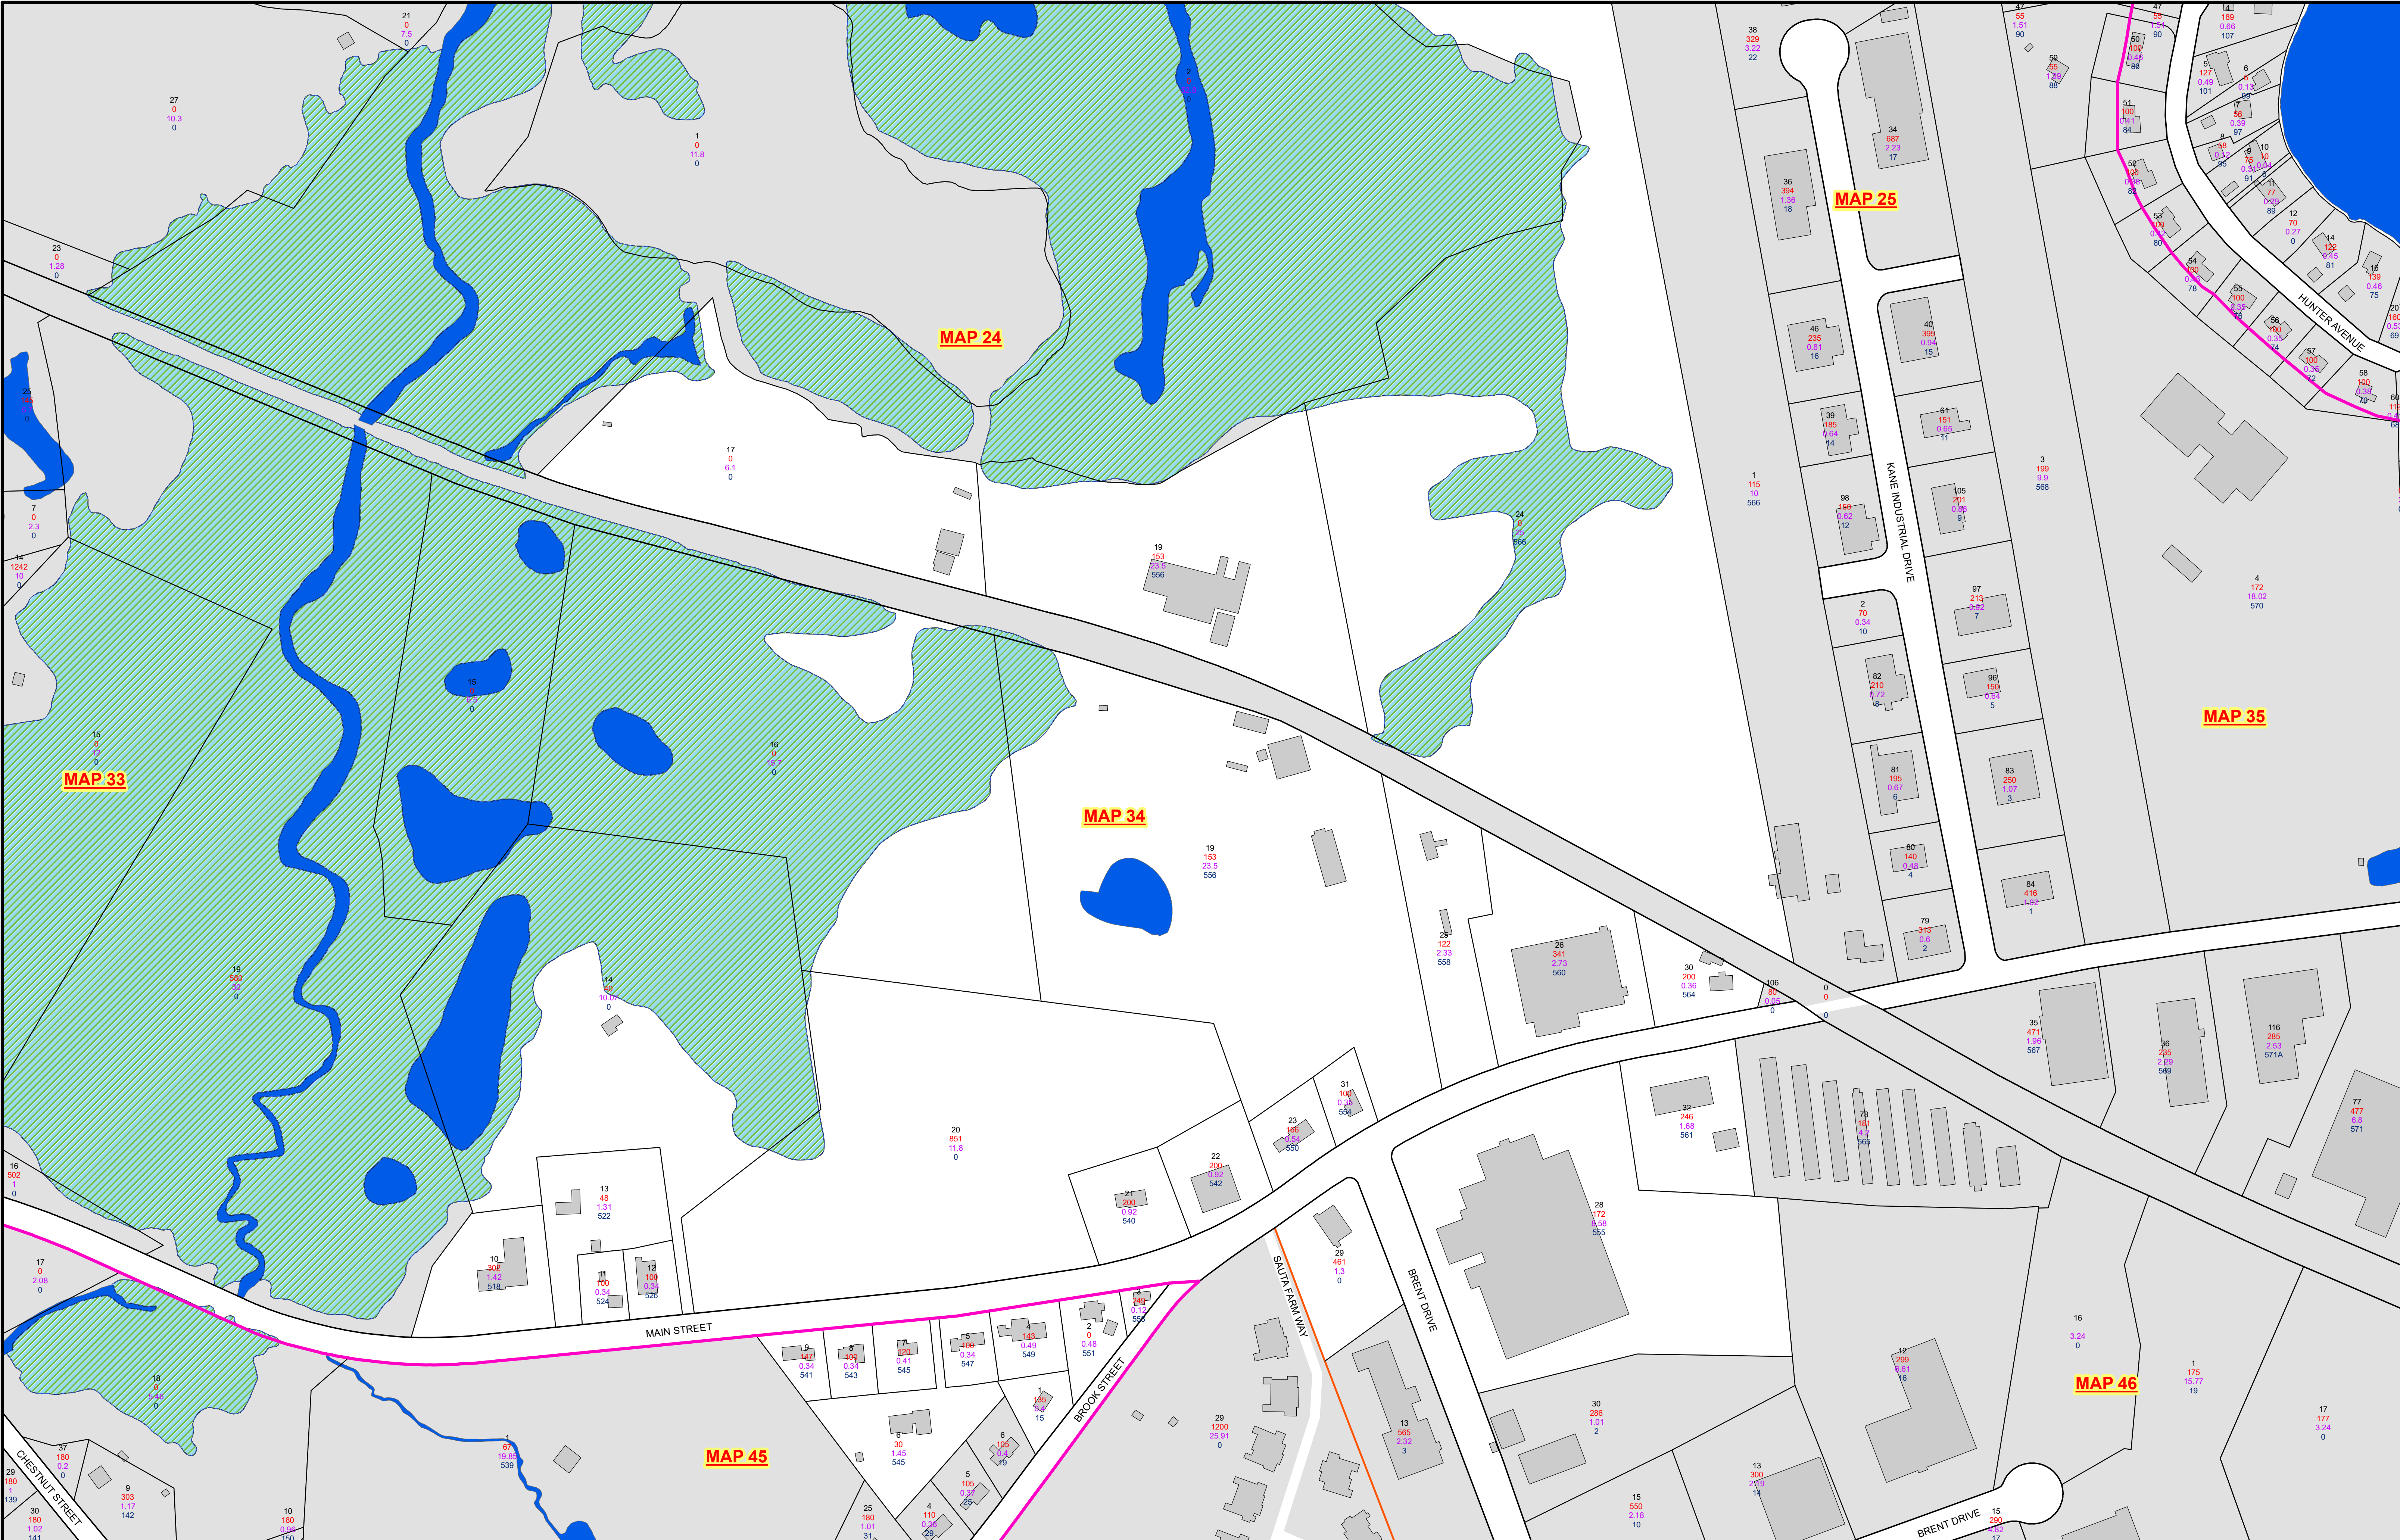

THIS MAP IS FOR ASSESSMENT PURPOSES. IT IS NOT VALID FOR LEGAL DESCRIPTION OR CONVEYANCE.

THE HORIZONTAL DATUM IS THE MASSACHUSETTS STATE PLANE COORDINATE SYSTEM, NAD 83.

CREATED BY HUDSON GIS

REVISED & REPRINTED BY

**CAI Technologies**  
Precision Mapping. Geospatial Solutions.

11 Pleasant Street, Littleton, NH 03561  
800.322.4540 - www.cai-tech.com

**LEGEND**

Parcel #  
Frontage  
Acreage  
Street #

Condo mains  
Non Residential Zoning  
Surface water  
Wetland

FEET  
150 75 0 150 300 450

SCALE: 1" = 150'

METERS  
30 15 0 30 60 90

REVISED TO: DECEMBER 31, 2022

PROPERTY MAPS

**HUDSON**

MASSACHUSETTS

INDEX DIAGRAM

MAP NO. **34**