


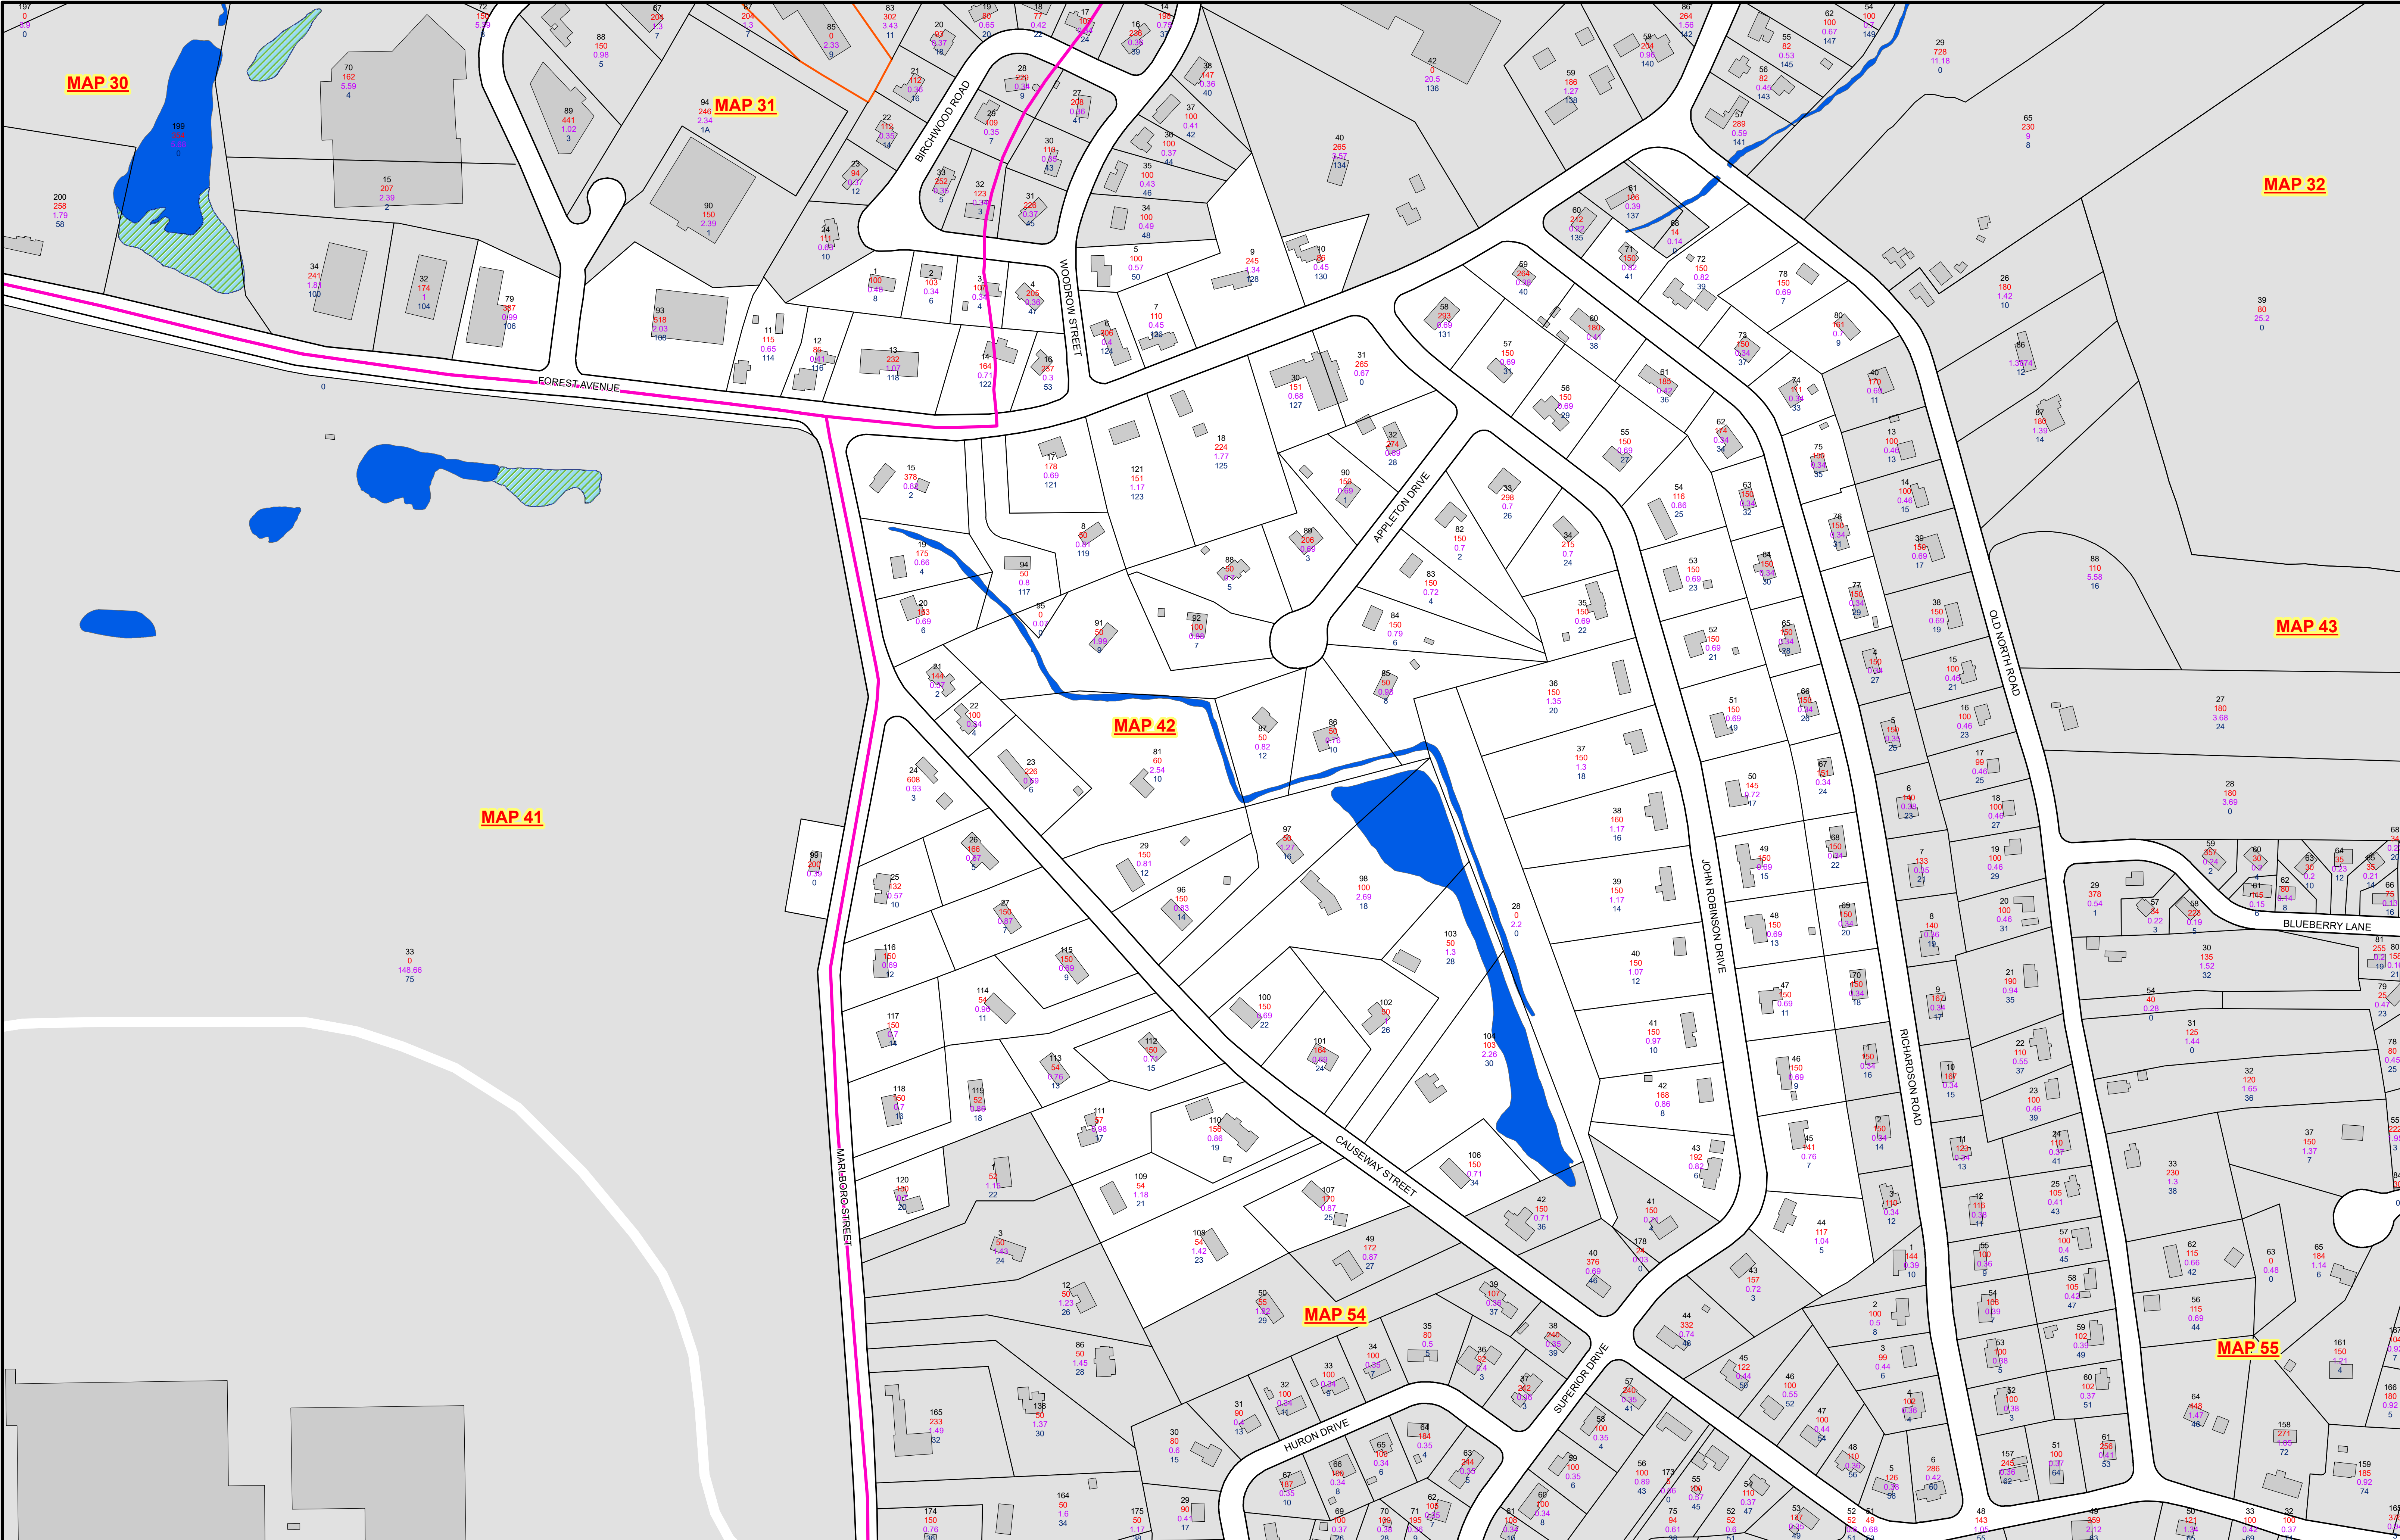

THIS MAP IS FOR ASSESSMENT PURPOSES. IT IS NOT VALID FOR LEGAL DESCRIPTION OR CONVEYANCE. THE HORIZONTAL DATUM IS THE MASSACHUSETTS STATE PLANE COORDINATE SYSTEM, NAD 83. CREATED BY HUDSON GIS	REVISED & REPRINTED BY CAI Technologies Precision Mapping. Geospatial Solutions. 11 Pleasant Street, Littleton, NH 03561 800.322.4540 - www.cai-tech.com	LEGEND Parcel # Frontage Acreage Street # Condo mains Non Residential Zoning Surface water Wetland	SCALE: 1" = 150' FEET 150 75 0 150 300 450 METERS 30 15 0 30 60 90 REVISD TO: DECEMBER 31, 2022	PROPERTY MAPS HUDSON MASSACHUSETTS	INDEX DIAGRAM MAP NO. 42
---	---	--	---	--	--