
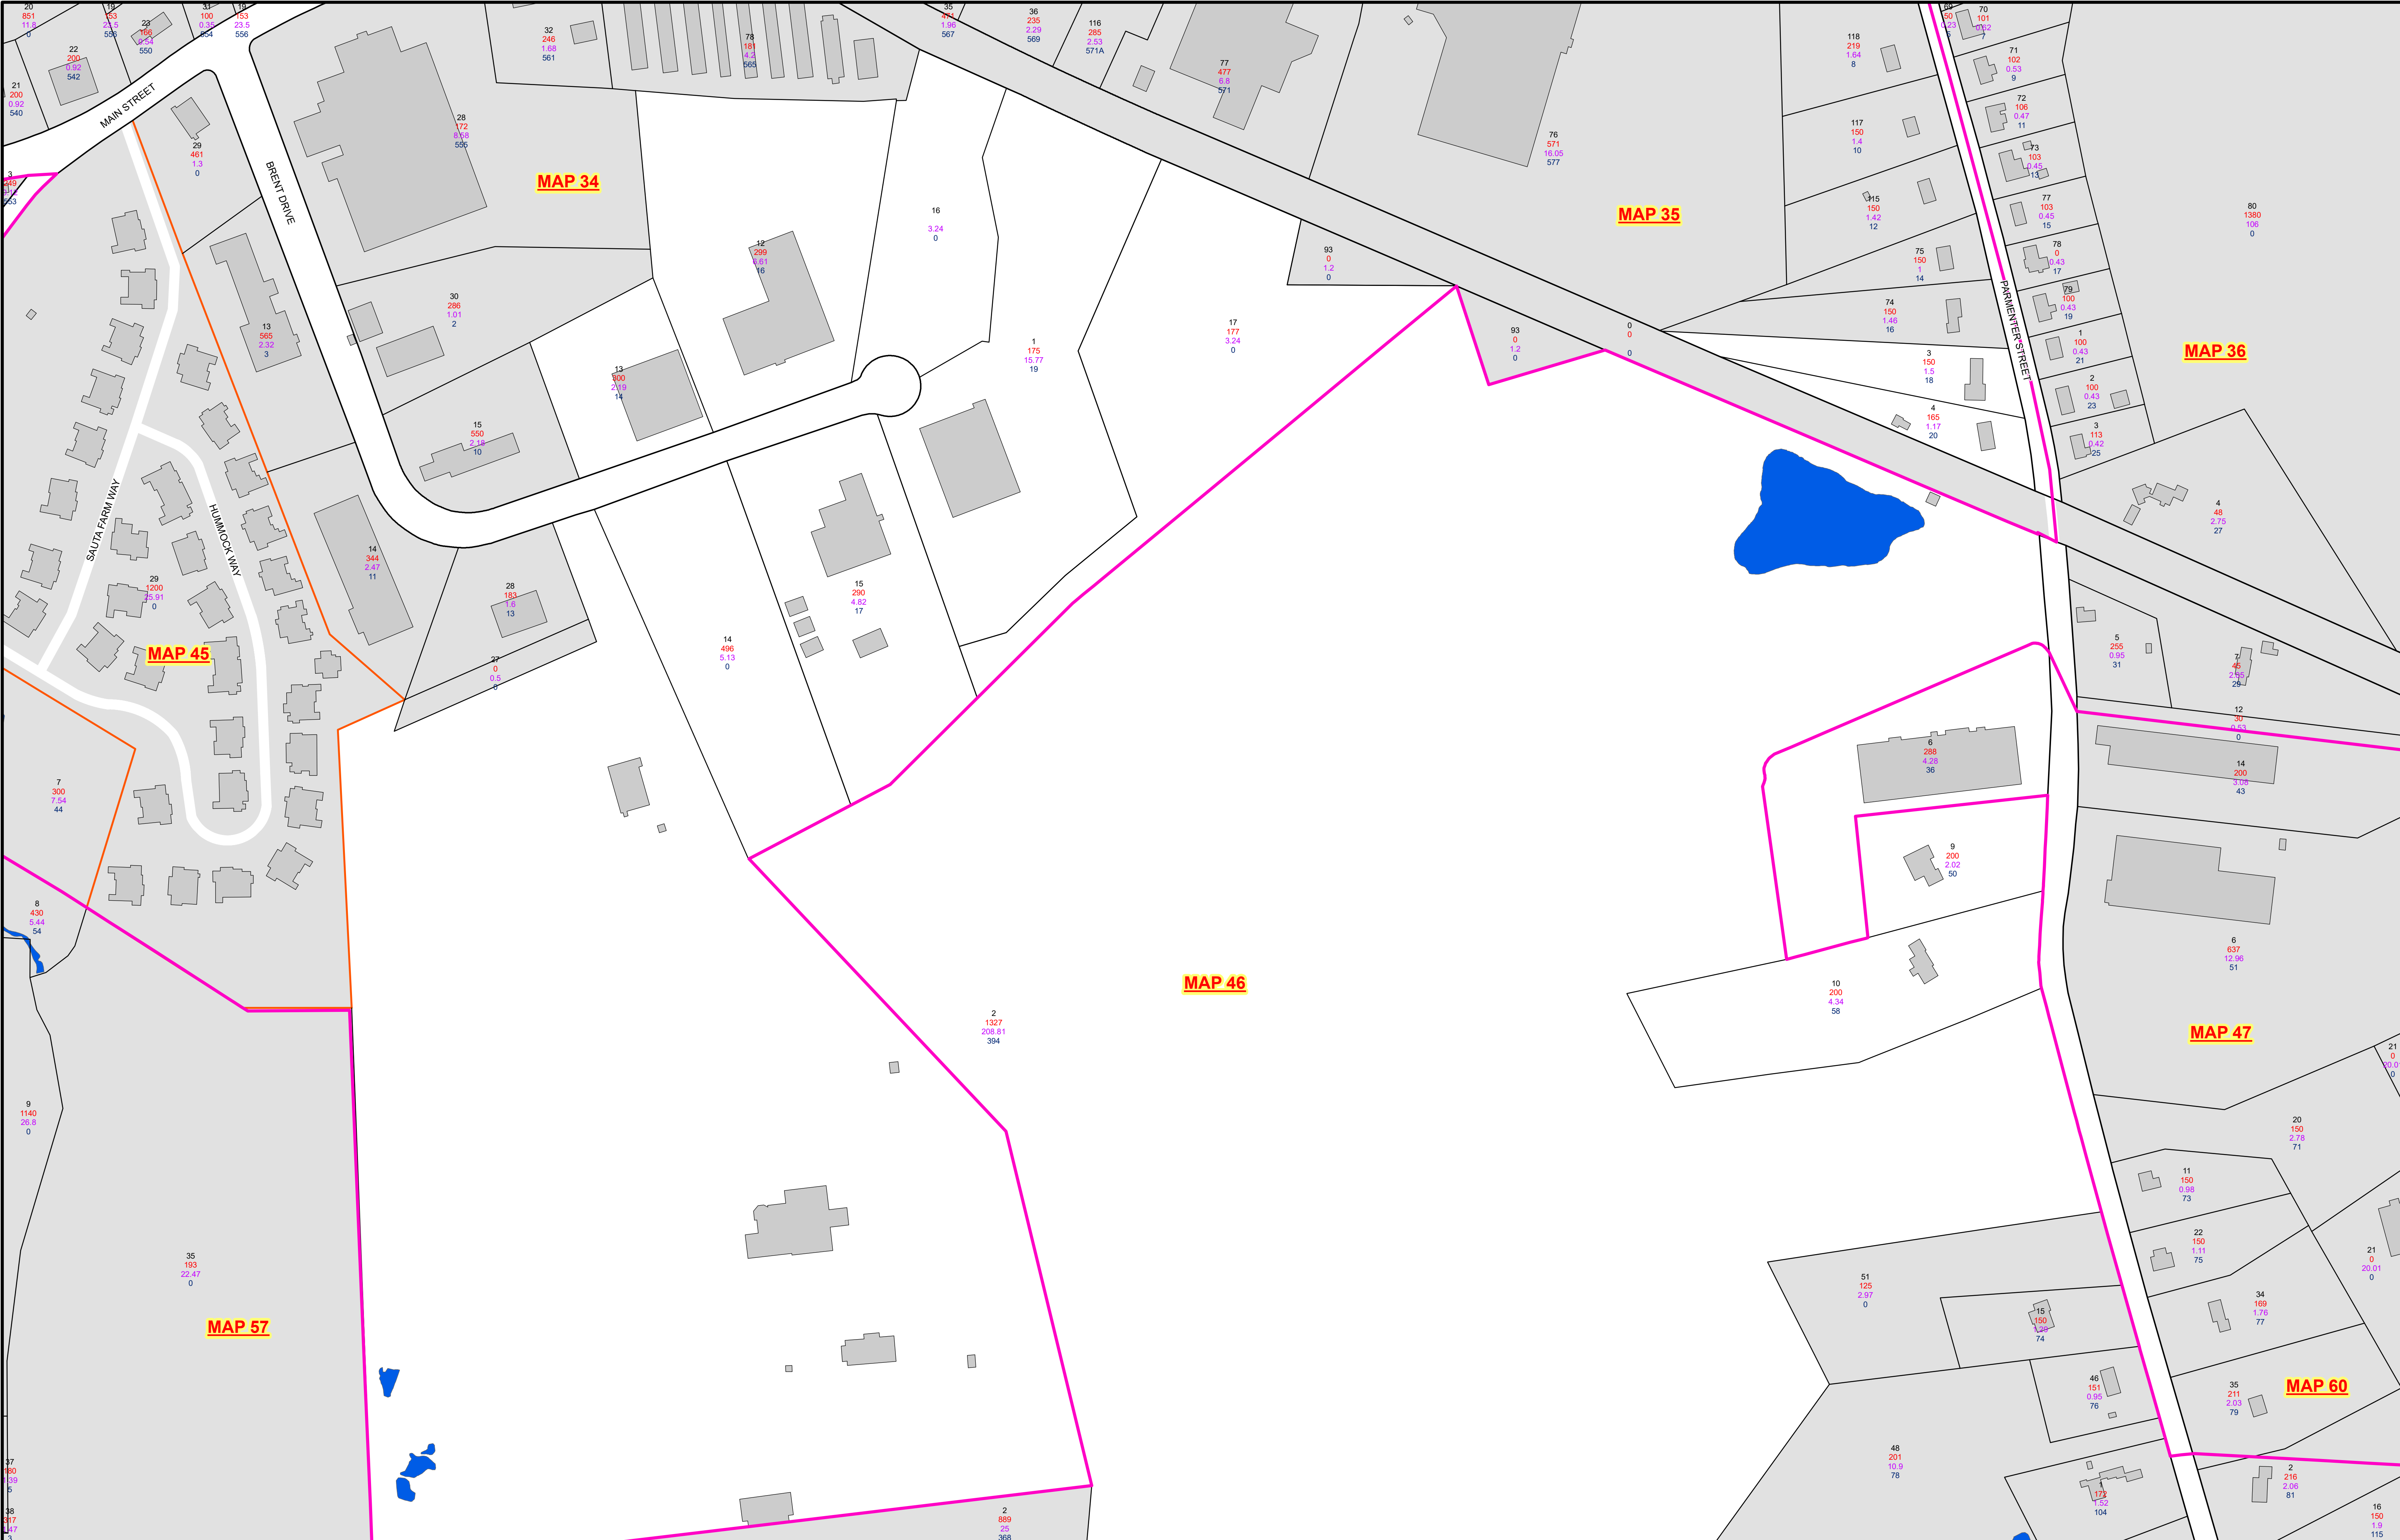


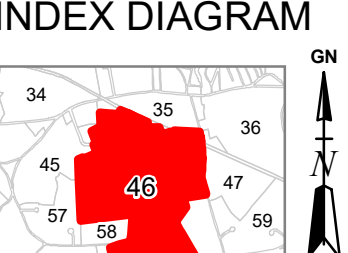

THIS MAP IS FOR ASSESSMENT PURPOSES. IT IS NOT VALID FOR LEGAL DESCRIPTION OR CONVEYANCE. THE HORIZONTAL DATUM IS THE MASSACHUSETTS STATE PLANE COORDINATE SYSTEM, NAD 83. CREATED BY HUDSON GIS		REVISED & REPRINTED BY CAI Technologies Precision Mapping. Geospatial Solutions. 11 Pleasant Street, Littleton, NH 03561 800.322.4540 - www.cai-tech.com		LEGEND Condo mains Non Residential Zoning Surface water Wetland Parcel # Frontage Acreage Street #		 FEET 150 75 0 150 300 450 METERS 30 15 0 30 60 90 SCALE: 1" = 150' REVISED TO: DECEMBER 31, 2022		PROPERTY MAPS HUDSON MASSACHUSETTS		INDEX DIAGRAM  MAP NO. 46	
---	--	---	--	--	--	---	--	--	--	---	--