


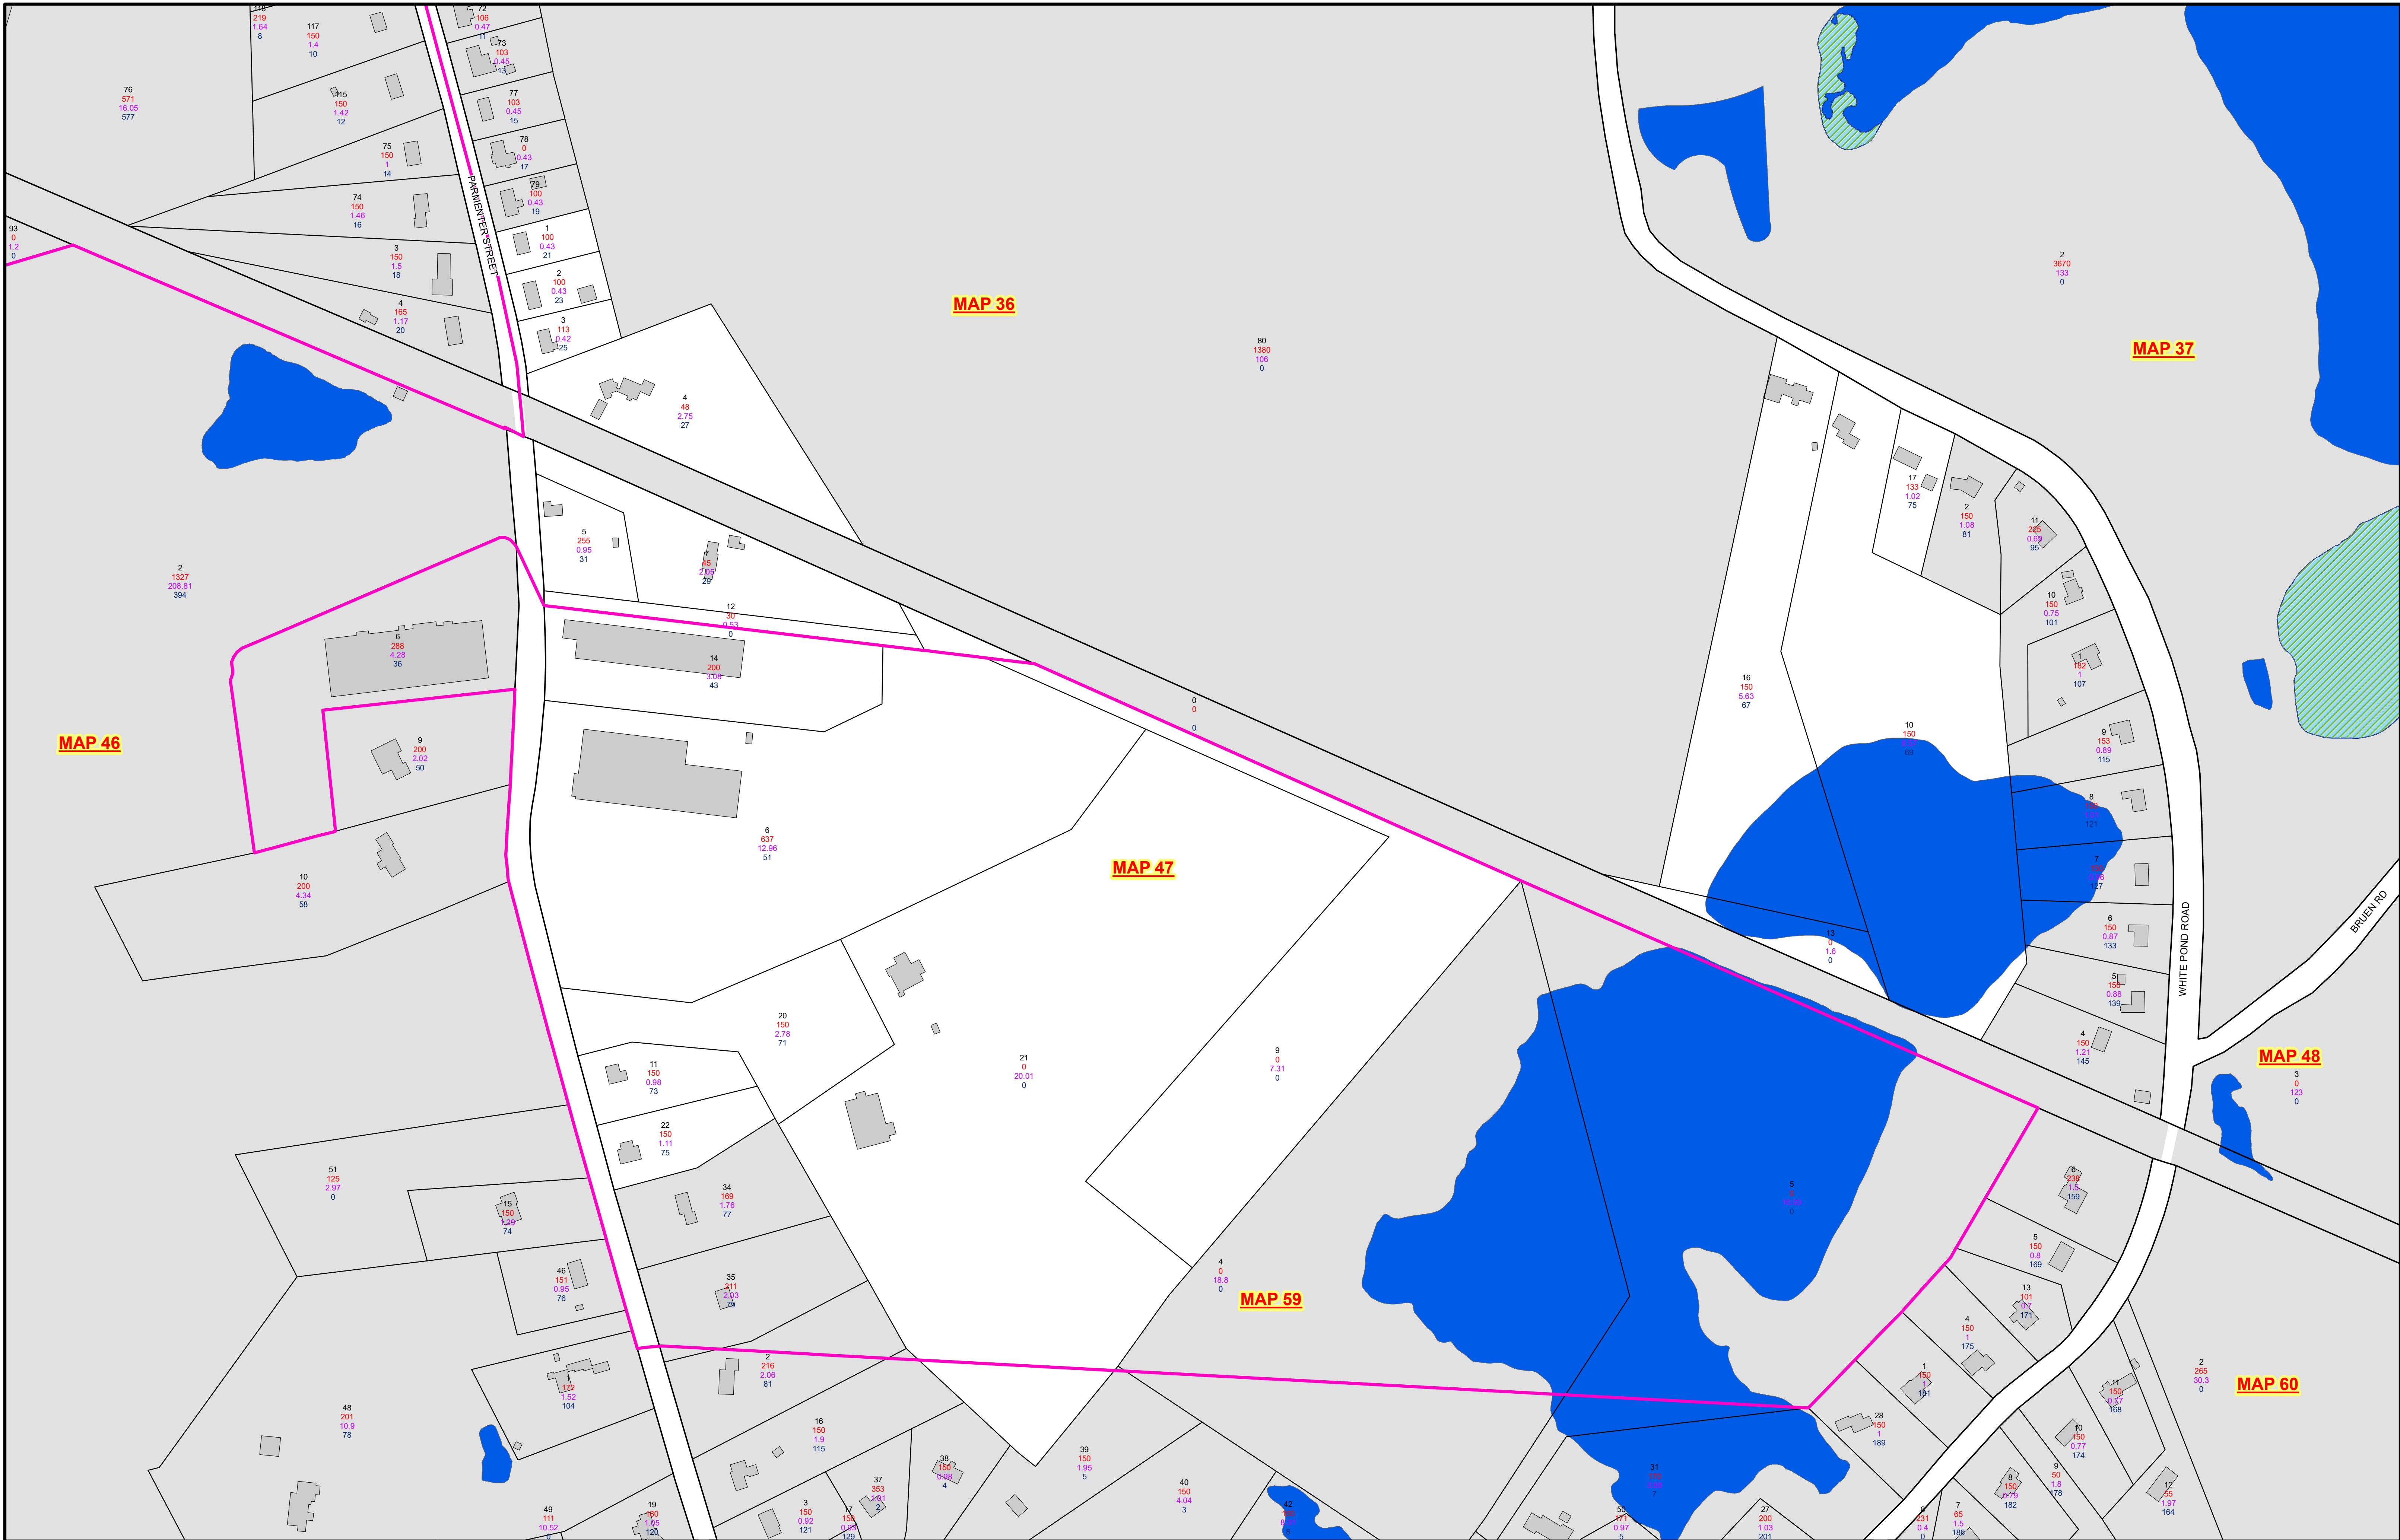

THIS MAP IS FOR ASSESSMENT PURPOSES. IT IS NOT VALID FOR LEGAL DESCRIPTION OR CONVEYANCE.

THE HORIZONTAL DATUM IS THE MASSACHUSETTS STATE PLANE COORDINATE SYSTEM, NAD 83.

CREATED BY HUDSON GIS

REVISED & REPRINTED BY

CAI Technologies
Precision Mapping. Geospatial Solutions.

11 Pleasant Street, Littleton, NH 03561
800.322.4540 - www.cai-tech.com

LEGEND

Parcel #
Frontage
Acreage
Street #

Condo mains
Non Residential Zoning
Surface water
Wetland

30 15 0 30 60 90
FEET
METERS

SCALE: 1" = 150'

150 0 150 300 450

REVIS

PROPERTY MAPS

HUDSON

MASSACHUSETTS

REVIS

INDEX DIAGRAM

35 36 37
46 47 48
59 60

35 36 37
46 47 48
59 60

MAP NO.

47