


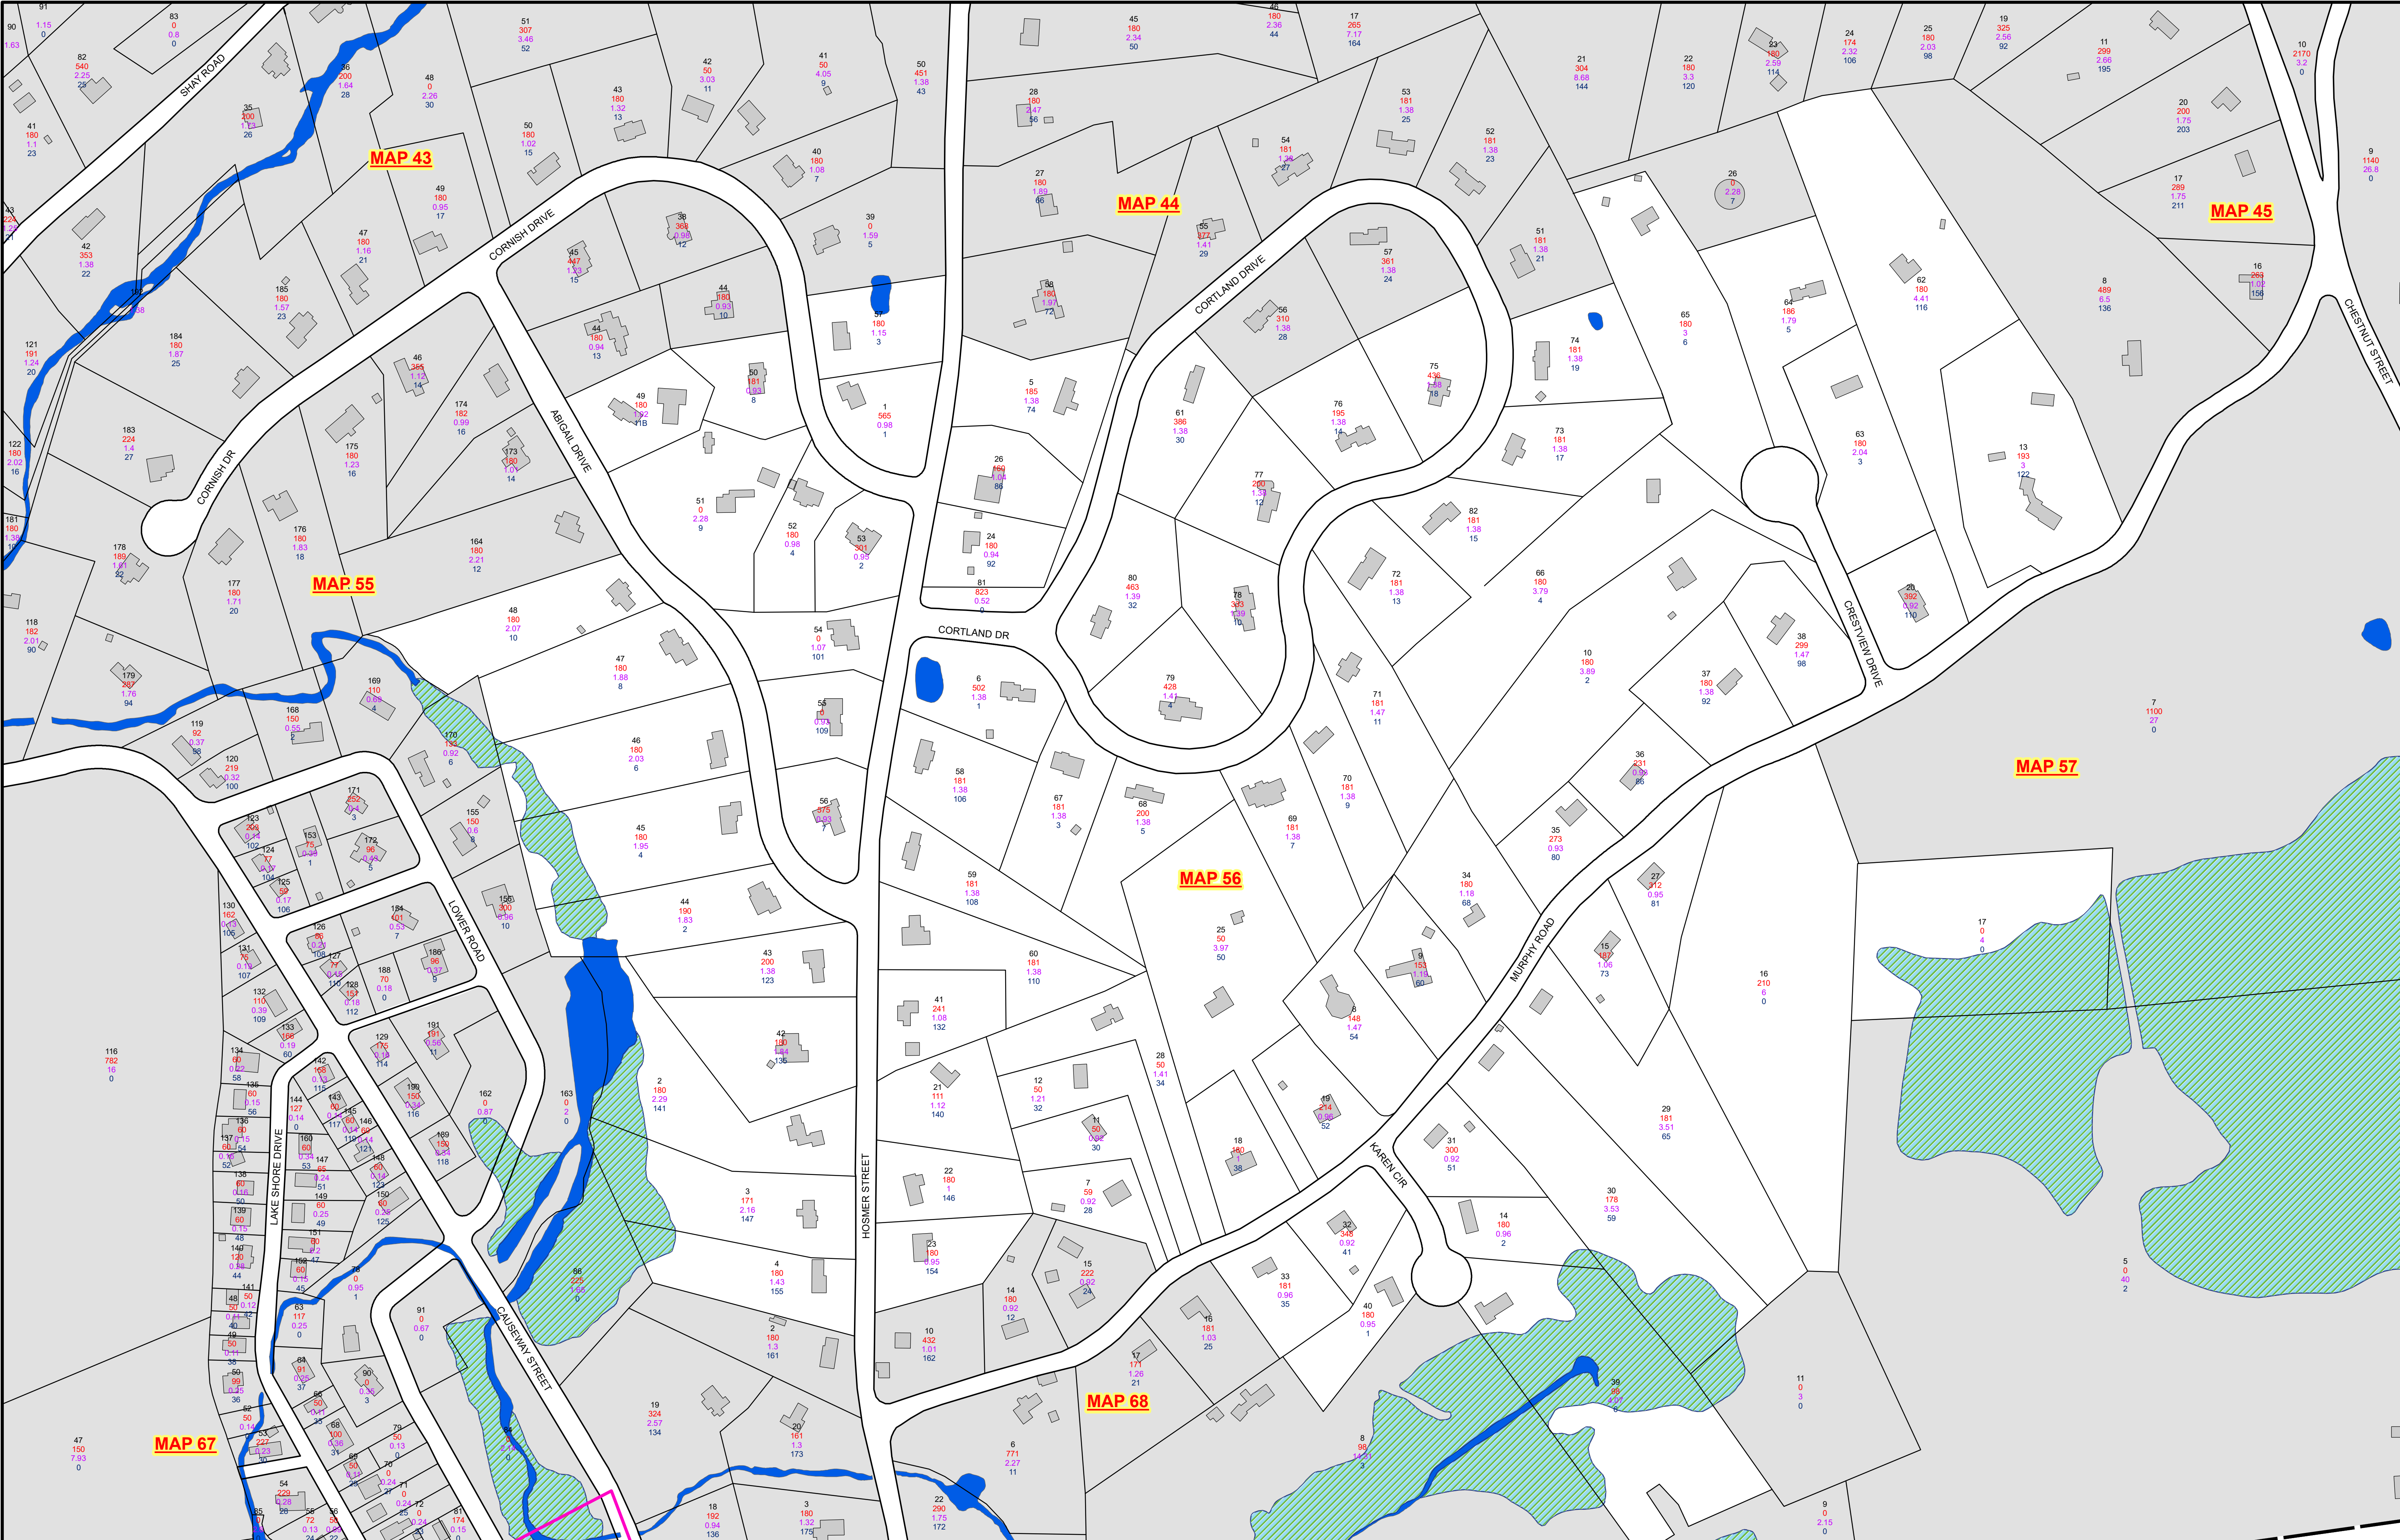

THIS MAP IS FOR ASSESSMENT PURPOSES. IT IS NOT VALID FOR LEGAL DESCRIPTION OR CONVEYANCE.

THE HORIZONTAL DATUM IS THE MASSACHUSETTS STATE PLANE COORDINATE SYSTEM, NAD 83.

CREATED BY HUDSON GIS

REVISED & REPRINTED BY

**CAI Technologies**
Precision Mapping. Geospatial Solutions.
11 Pleasant Street, Littleton, NH 03561
800.322.4540 - www.cai-tech.com

Parcel #
Frontage
Acresage
Street #


LEGEND

Condo mains

Non Residential Zoning

Surface water

Wetland

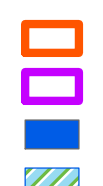



FEET

150 75 0 150 300 450

SCALE: 1" = 150'

METERS


30 15 0 30 60 90

REVISED TO: DECEMBER 31, 2022

PROPERTY MAPS

HUDSON

MASSACHUSETTS

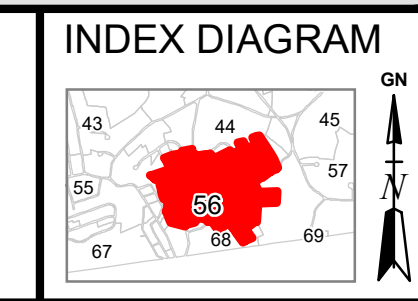

MAP NO.

56